


LEGEND

- 1a Ornamental Grass - Tall - 24"
- 1b Ornamental Grass - Low - 18"
- 2 Low Ground Cover - 1" to 12"
- 3 Low Covering Shrub - 12" to 24"
- 4 Medium Shrub - 16" to 48"
- 5 Large Shrub - 4' to 12'
- 6 Trees
- 7 Bamboo

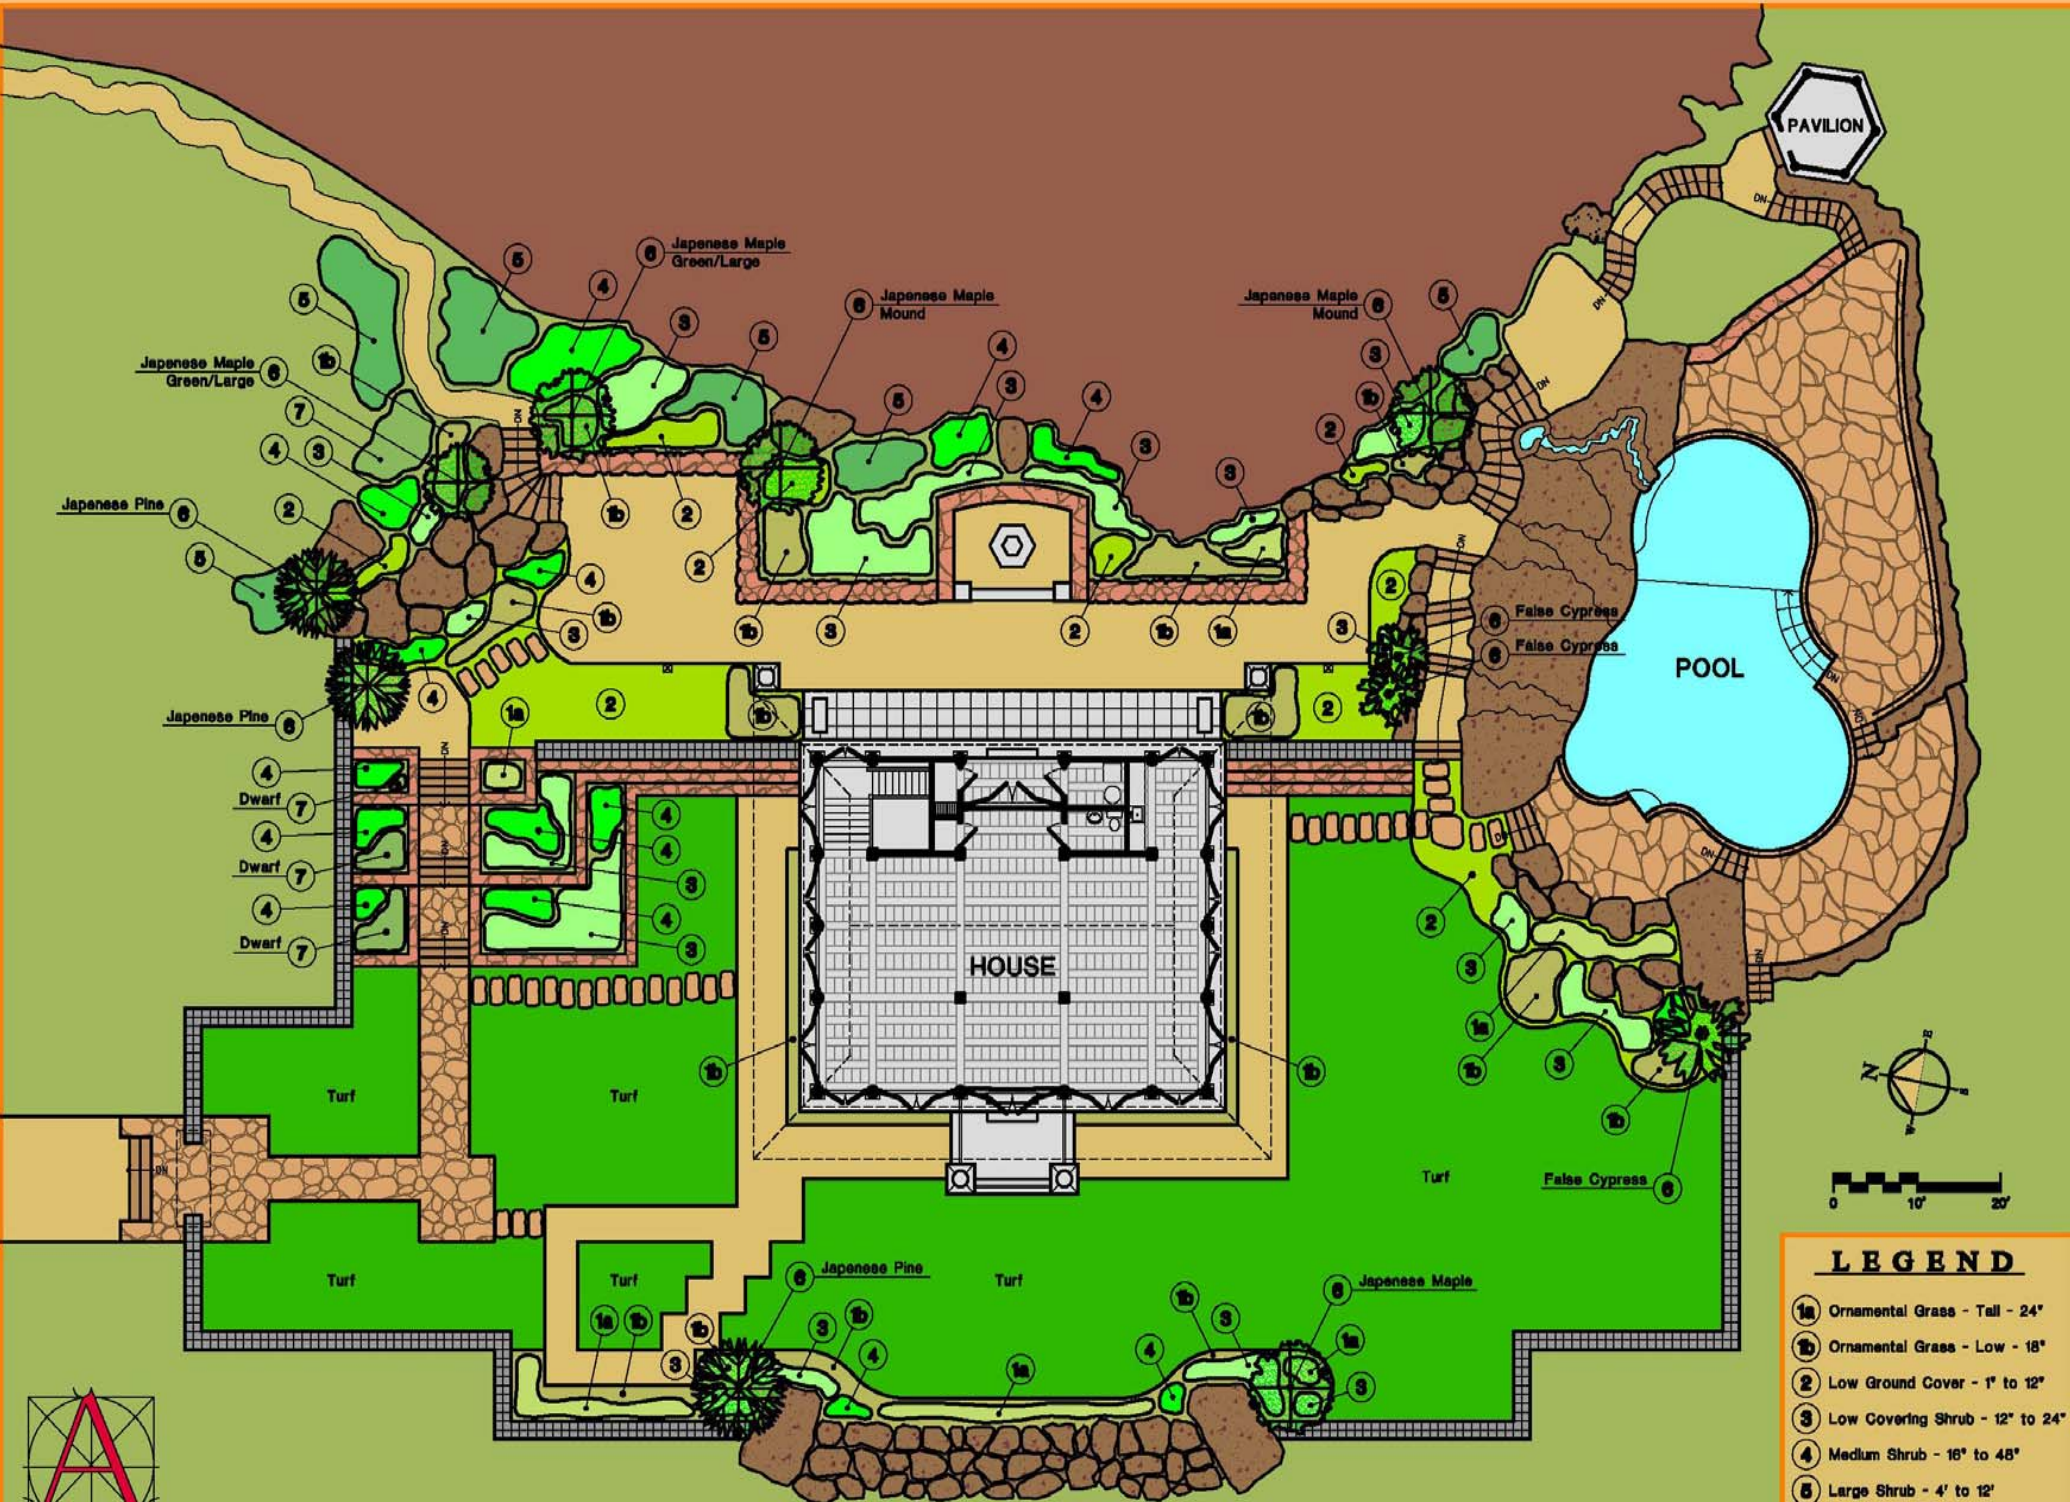

STANDING STONE - LANDSCAPE PLAN